




FLOOR PLAN

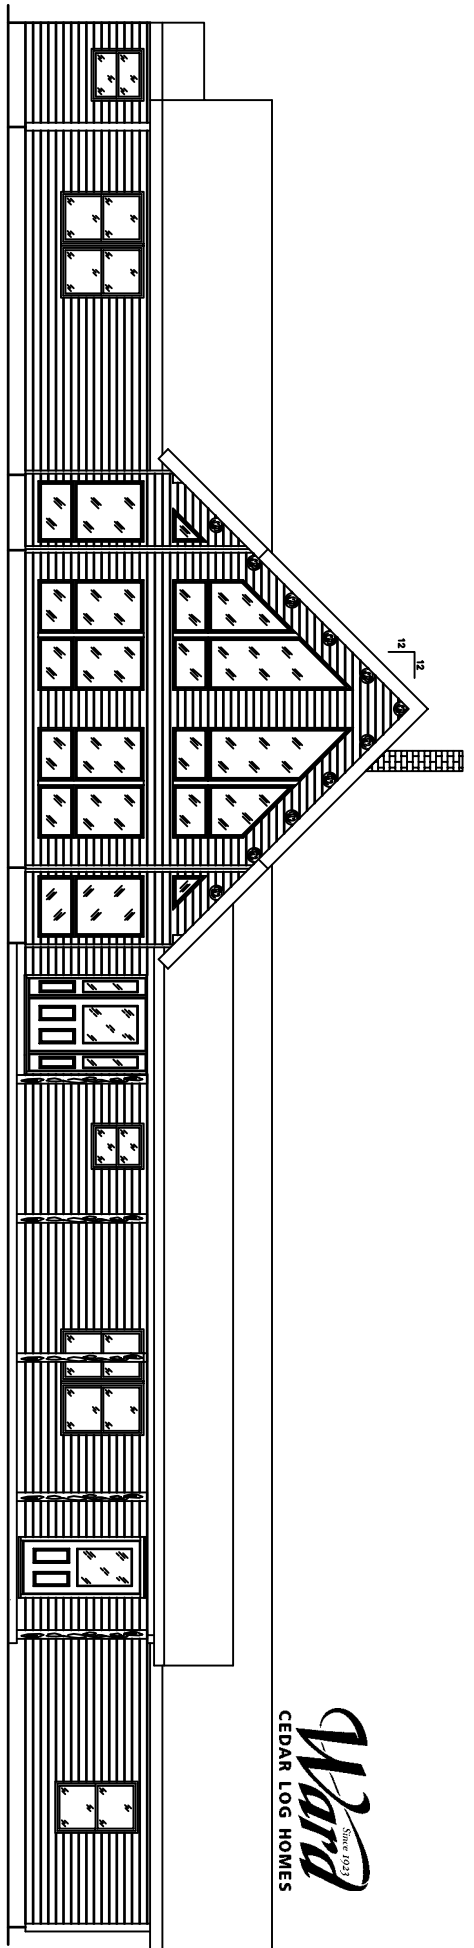

ELEVATION 'A' | 1/8"=1'-0"

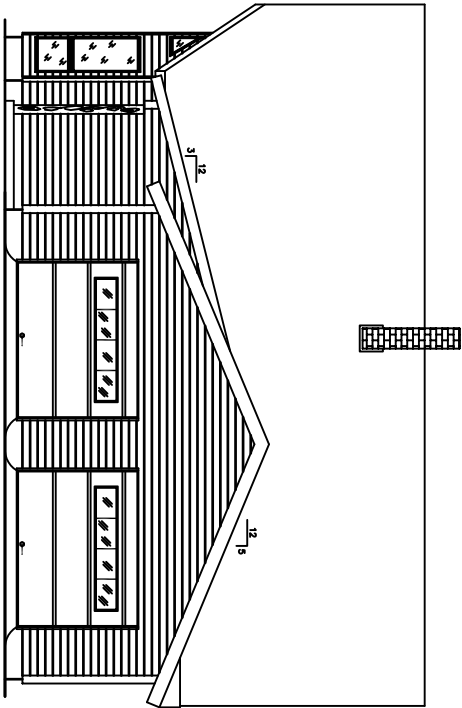


ELEVATION 'B' | 1/8"=1'-0"

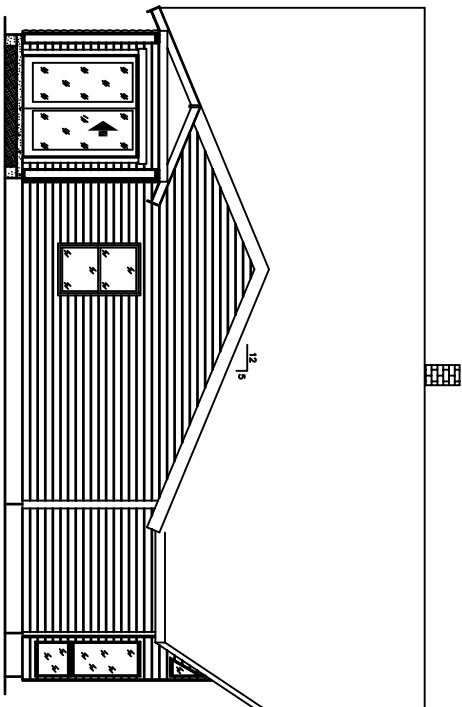

ELEVATION 'D' | 1/8"=1'-0"

NOTE: OVERHOUSE BY OTHERS NOT SHOWN.

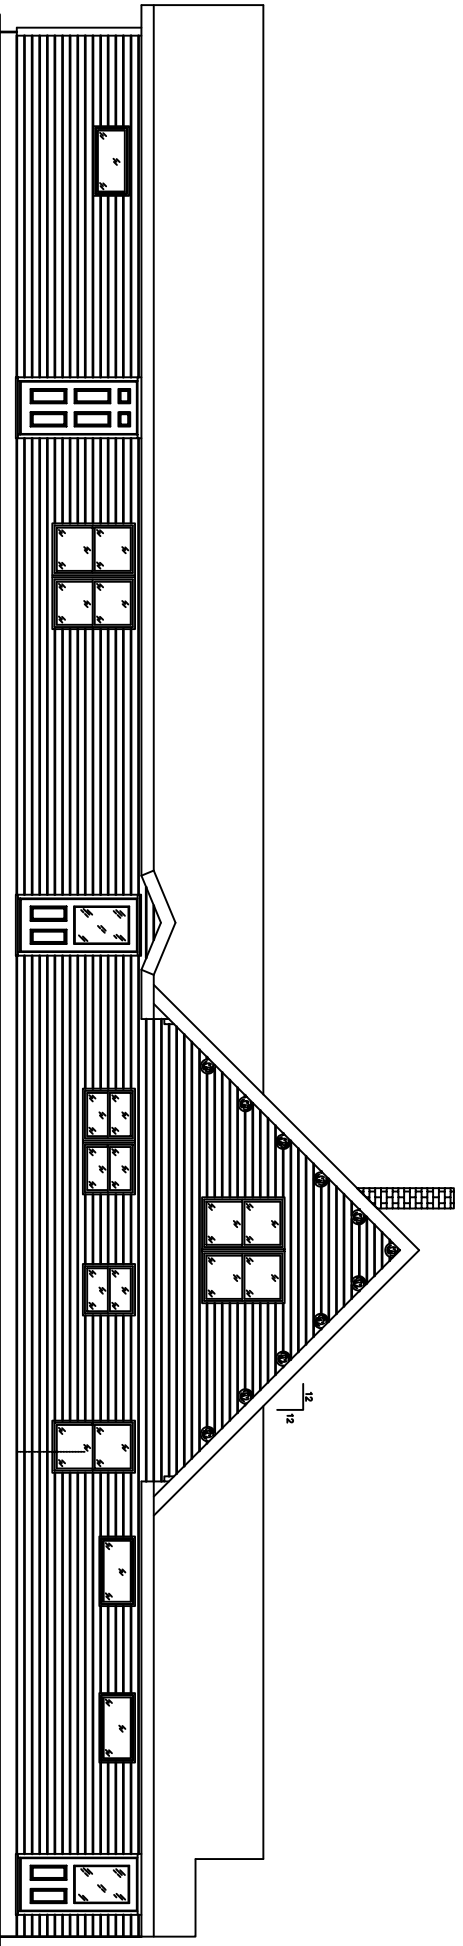

ELEVATION 'C' | _____