




FLOOR PLAN

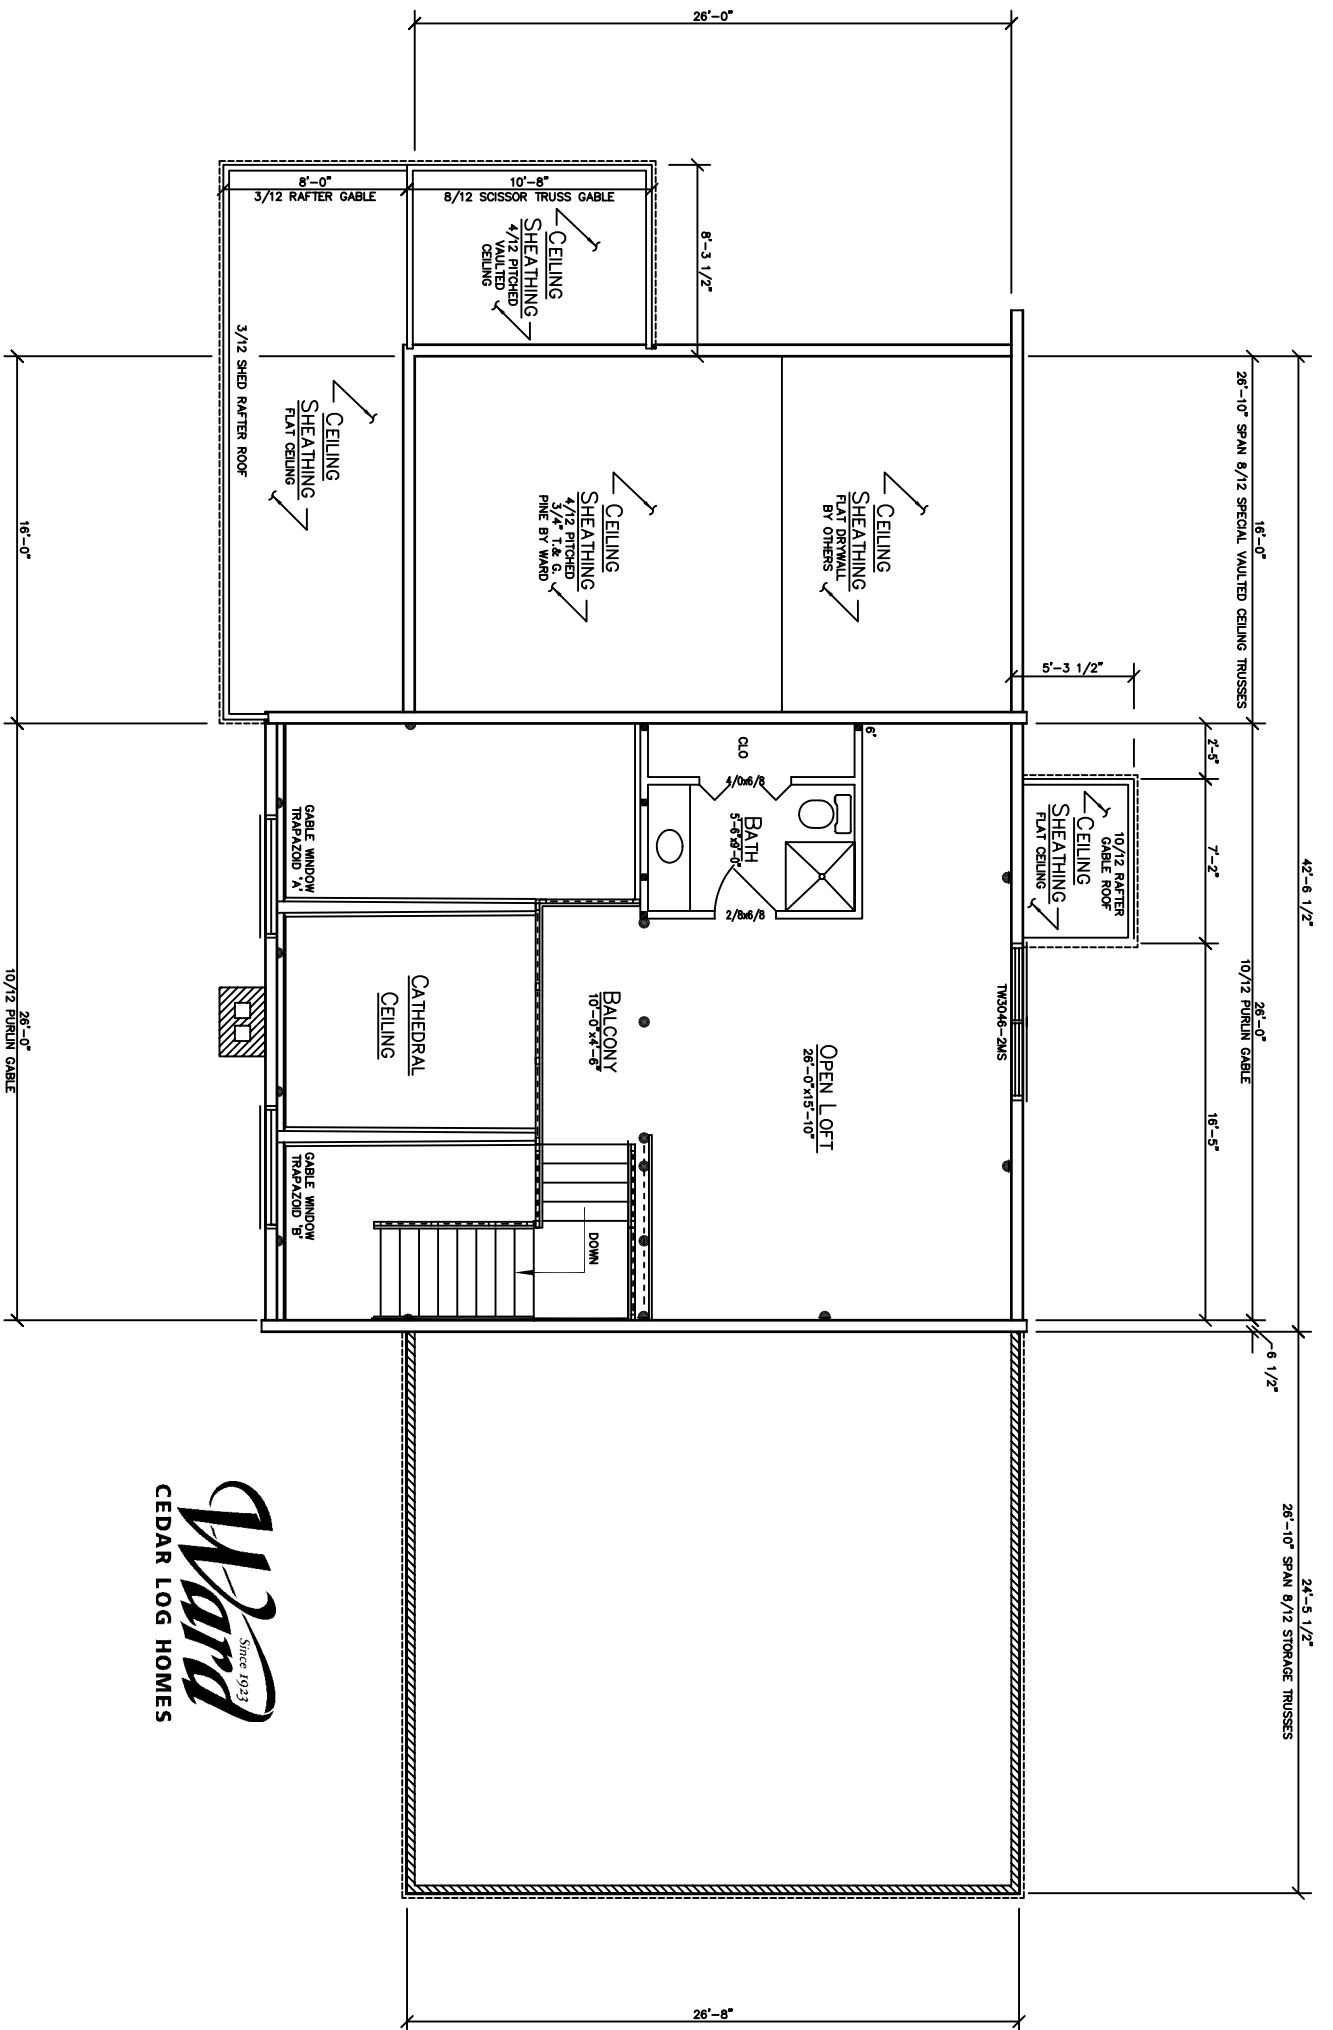

LOFT PLAN |

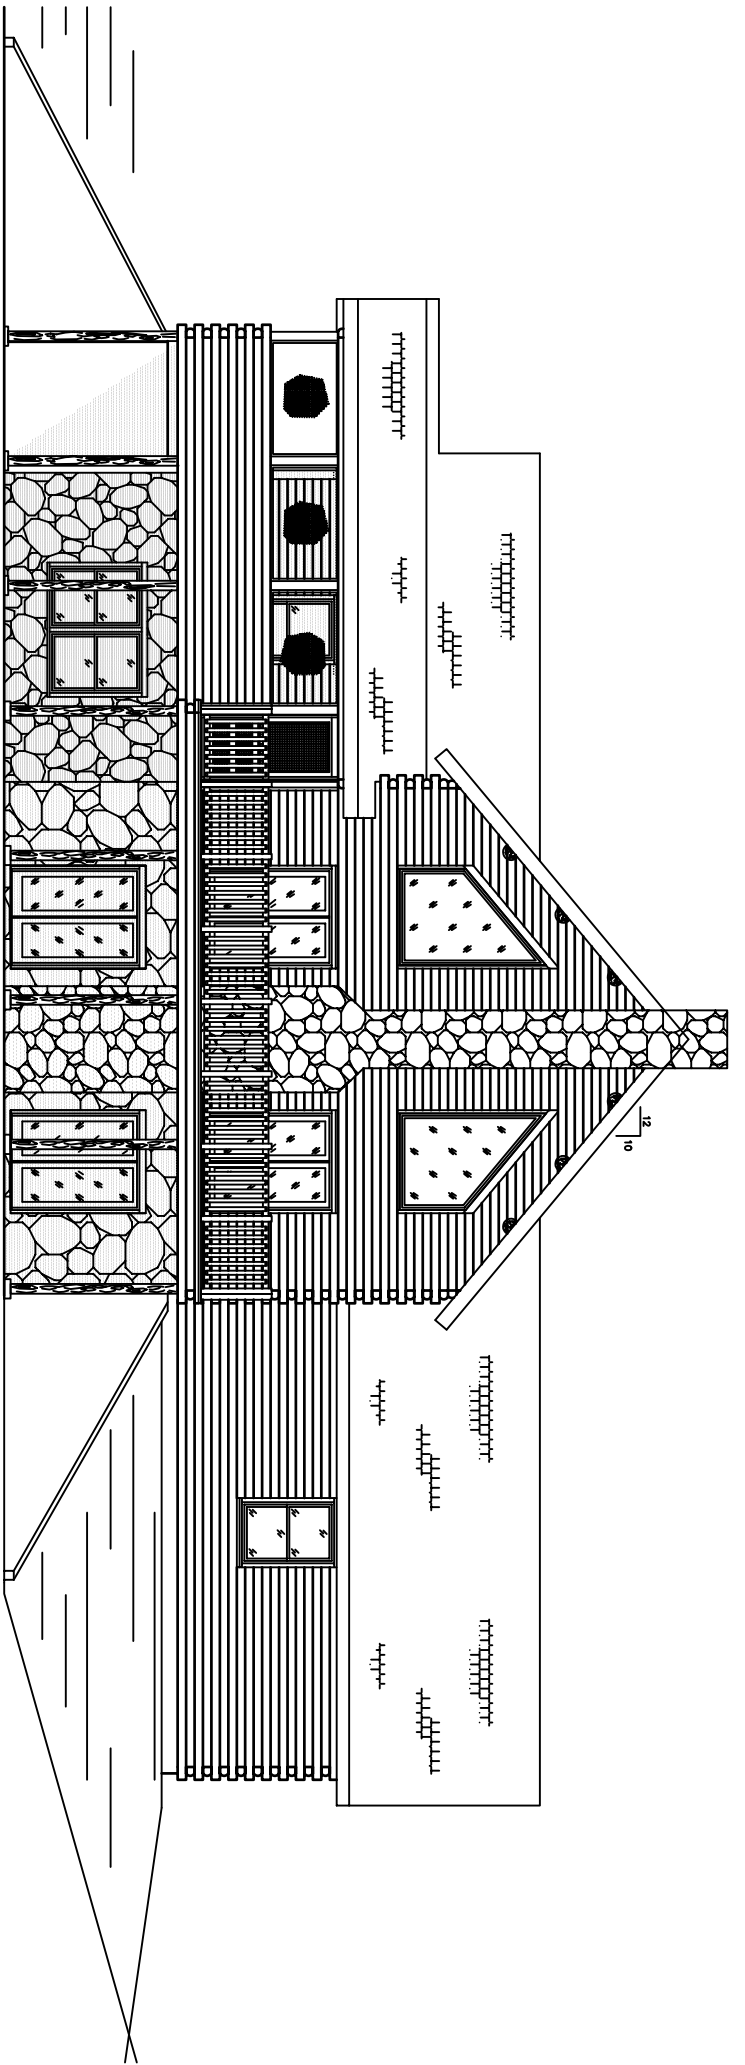

ELEVATION 'A'  
1/4"=1'-0"

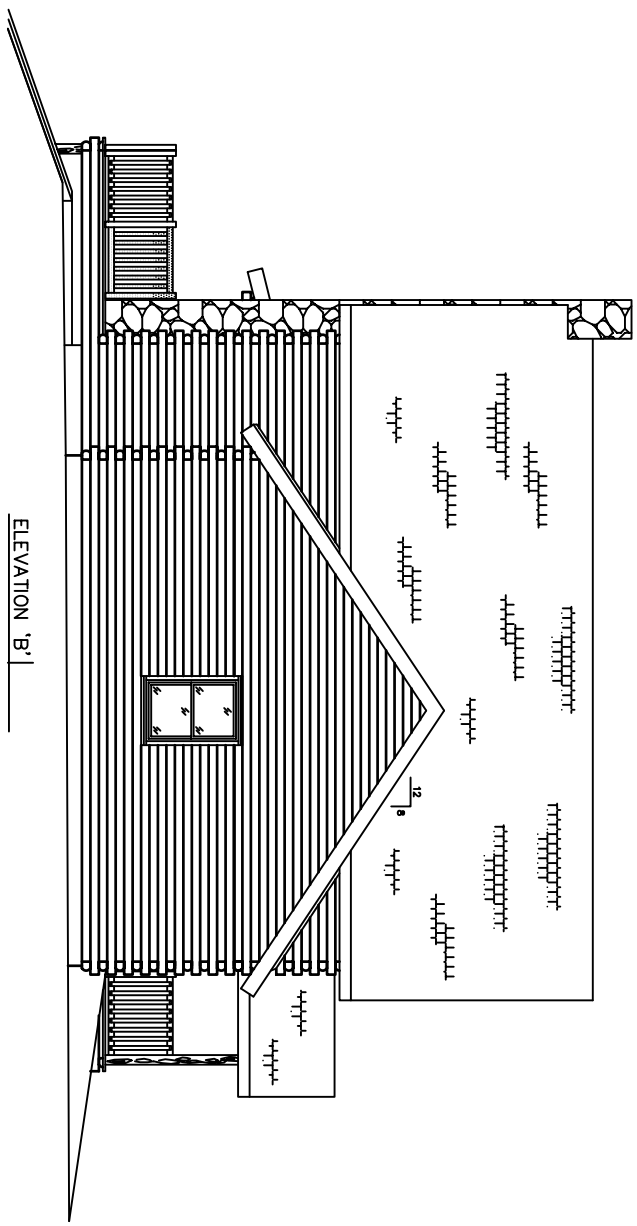

ELEVATION 'B'

