



FLOOR PLAN |




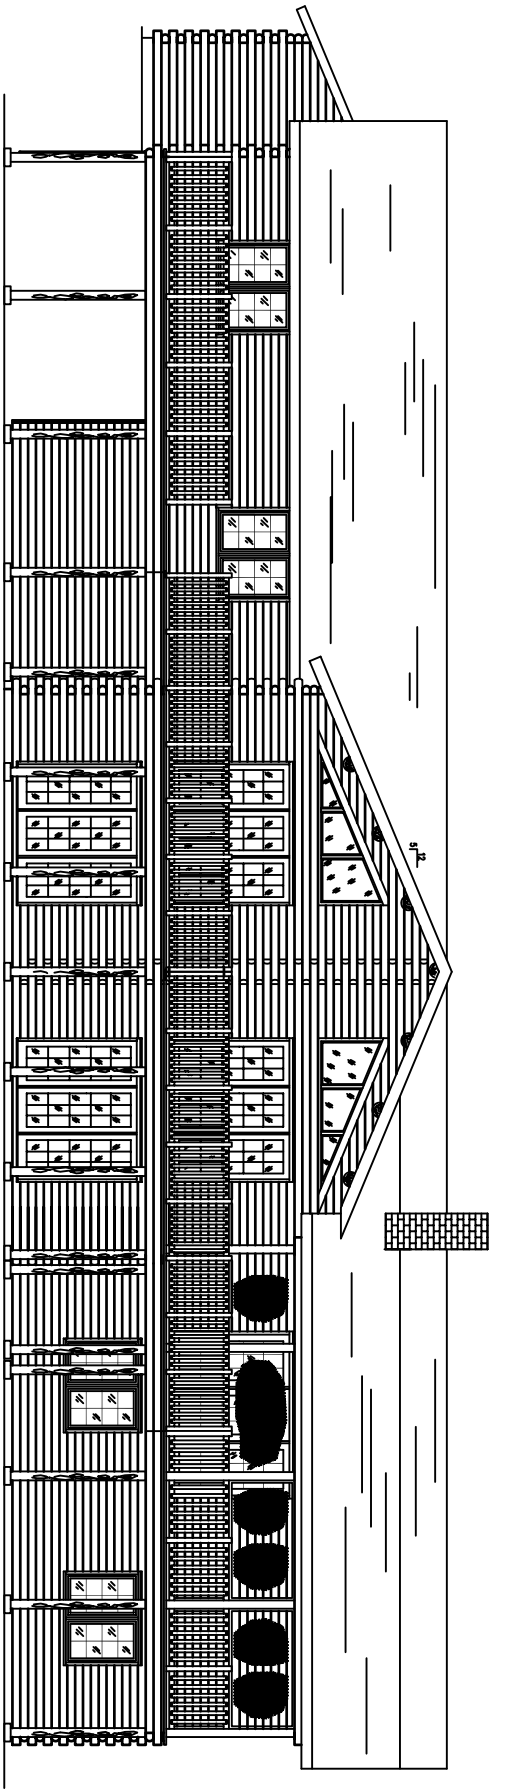


ELEVATION 'A'  
1/4"=1'-0"

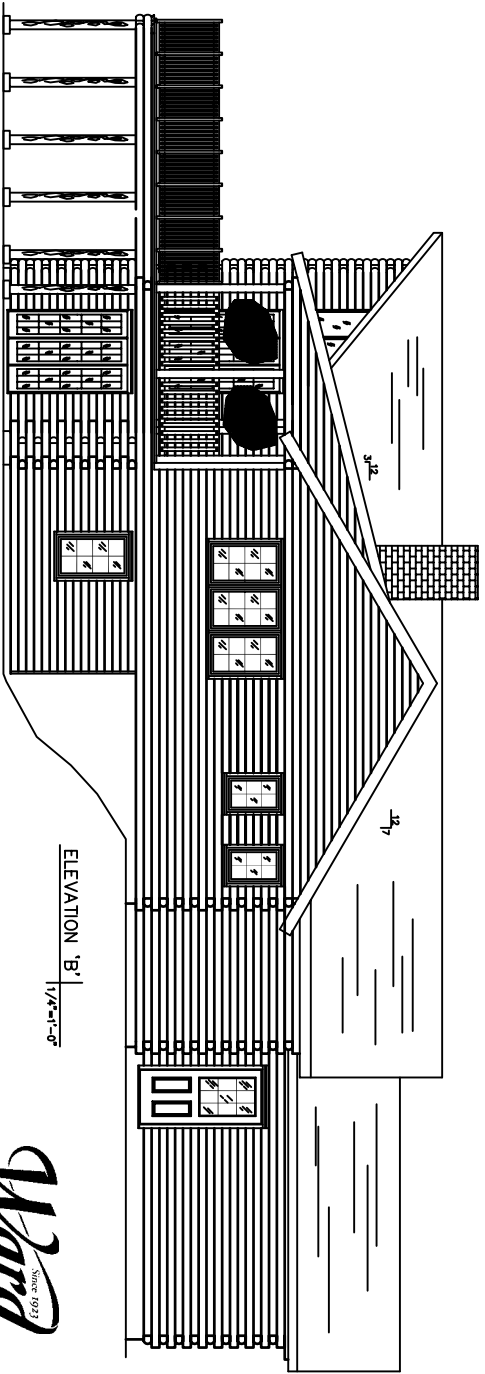

ELEVATION 'B'  
1/4"=1'-0"

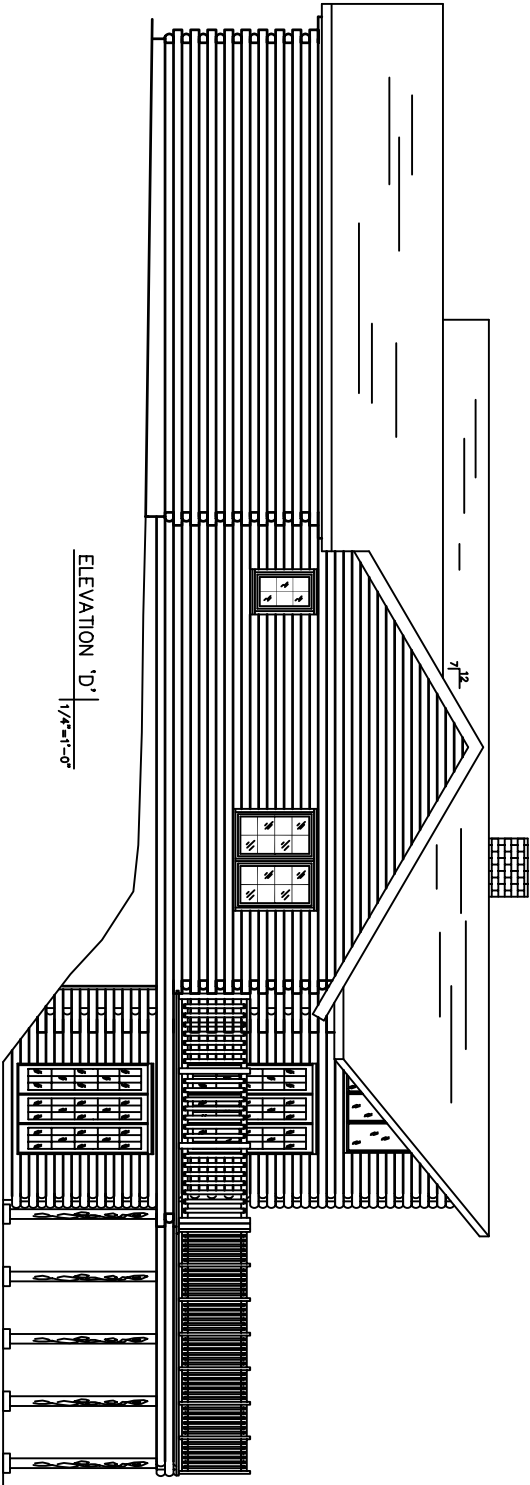

ELEVATION 'D'  
1/4"=1'-0"

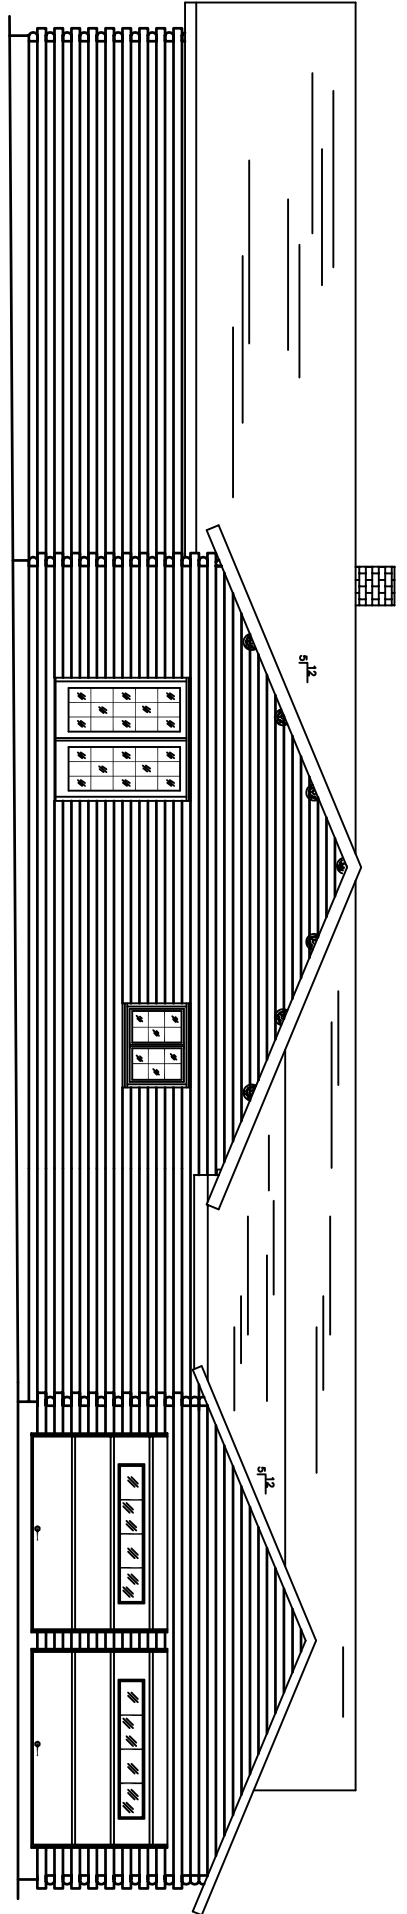

ELEVATION 'C'  
1/4"=1'-0"